


SCALE:  
NTS

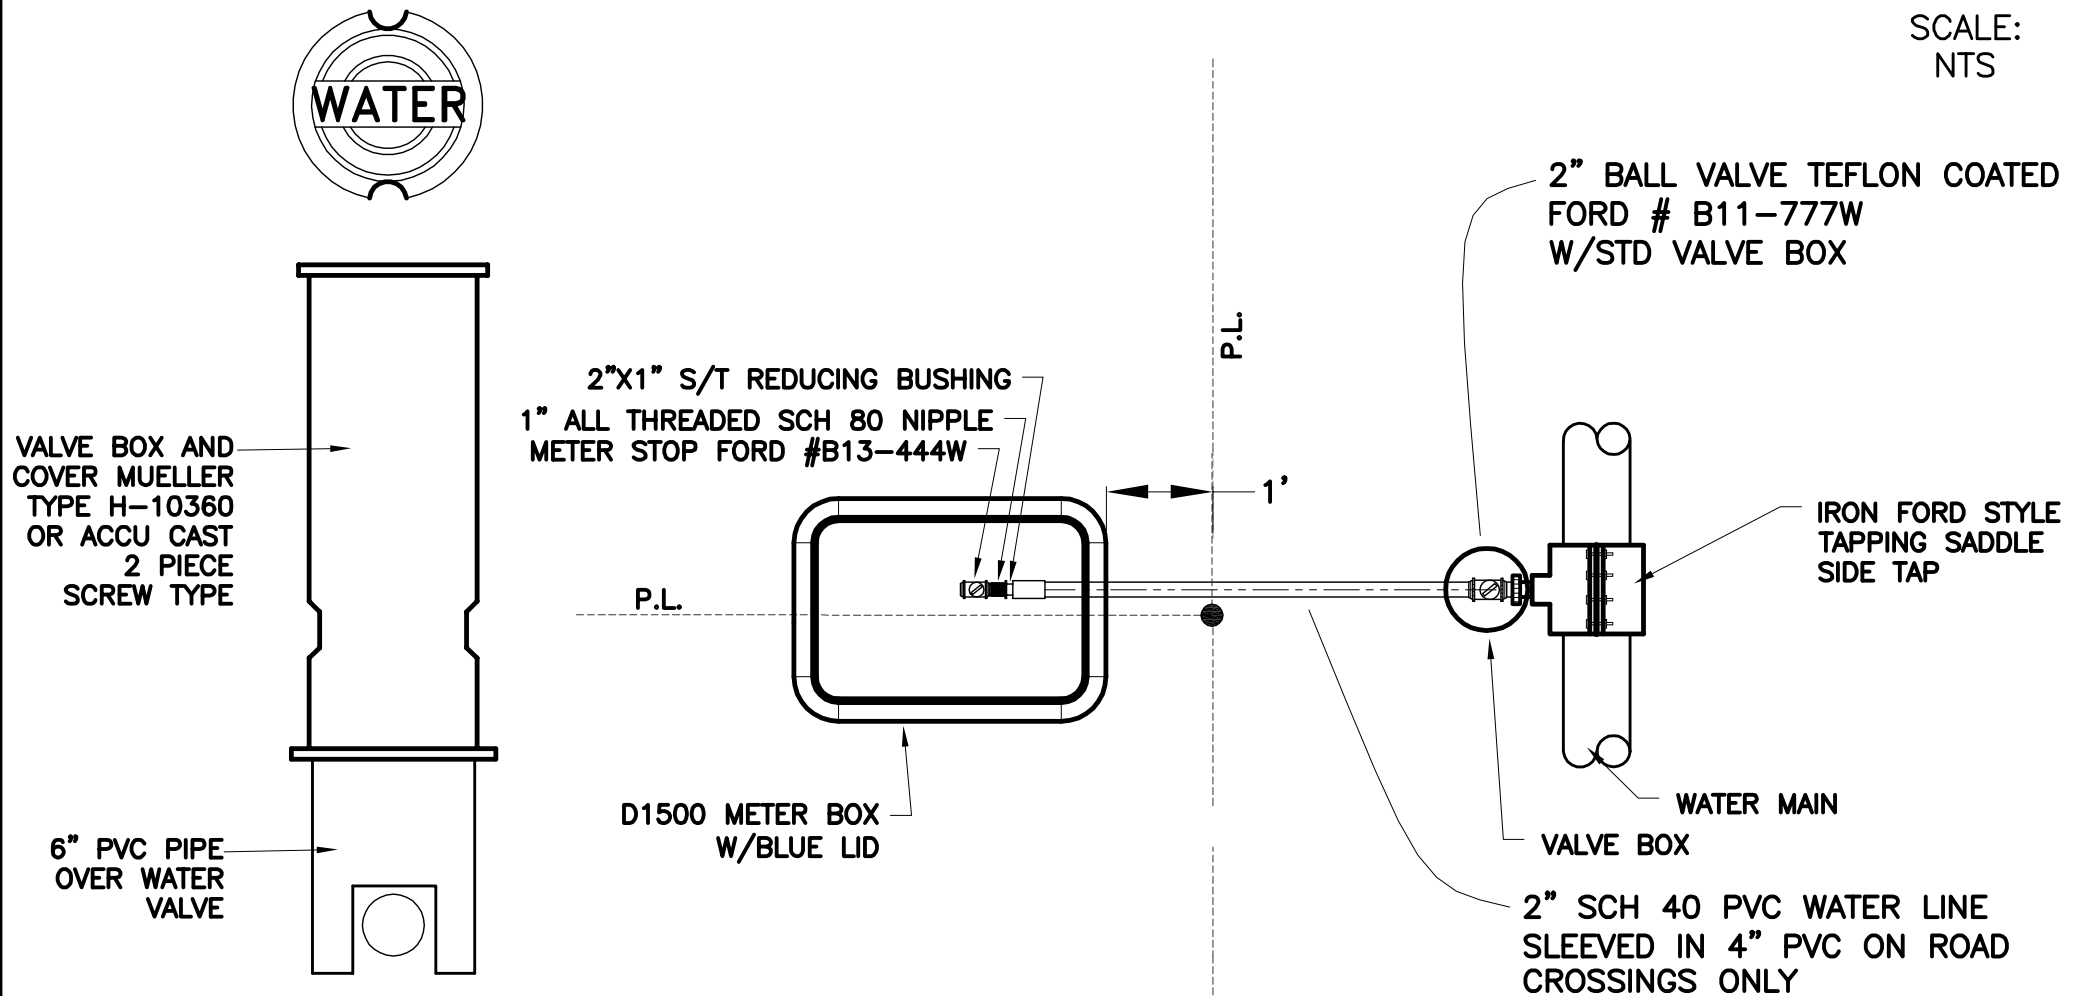


**NOTE:**

1. ALL SERVICES 20' AND LONGER SHALL BE CONSIDERED LONG SERVICES. SHORTER THAN 20' SHALL BE CONSIDERED SHORT SERVICES.
3. ALL MATERIAL USED SHALL MEET CITY OF HORSESHOE BAY STANDARDS.



City of  
Horseshoe Bay

**SINGLE WATER  
SERVICE DETAIL**

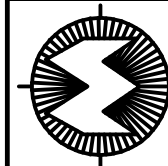

*Willis Environmental  
Engineering, Inc.*

CONSULTING ENGINEERS

310 MAIN STREET, MARBLE FALLS, TEXAS 78654

• (830) 693-3566 • FAX (830) 693-5362 • e-mail: [tplumlee@willis-engineering.com](mailto:tplumlee@willis-engineering.com)